


ANTENNA	AZIMUTH	CABLE TYPE	CABLE LENGHT	EQUIPMENTS	HEIGHT	TILT	ANTENNA TYPE
RFA,U	0°	jumper 7m+cablu FO	9m**	Minishelter	22.4m*	-	DBXLH 6565C
RFB,V	100°	jumper 7m+cablu FO	9m**	Minishelter	22.4m*	-	DBXLH 6565C
RFC,W	280°	jumper 7m+cablu FO	9m**	Minishelter	22.4m*	-	DBXLH 6565C
RFK	0°	jumper 2m+cablu FO	15m**	Minishelter	23.7m*	-	K 742 215
RFL	100°	jumper 2m+cablu FO	15m**	Minishelter	23.7m*	-	K 742 215
RFM	280°	jumper 2m+cablu FO	15m**	Minishelter	23.7m*	-	K 742 215
MW	26°	RG 213	-	Minishelter	21.5m*	-	0.6m


SITE ADDRESS: Statiunea Lacu Sarat , jud. Braila
 CONTACT PERSON NAME: Marcela Panait
 PHONE NUMBER: 0721.291.729

* inaltimea de la sol pina la baza antenei RF sau centrul antenei MW
 ** lungime traseu cablu FO


Rev.	Date	Prepared	Checked
CLIENT : Denumire proiect : Cosmote RAN - Modernization project			
PROIECTANT :		Denumire site : LACU SARAT	
Adresa site : Hotel Lacu Sarat , Statiunea Lacu Sarat , jud. Braila		Greutate : Kg	
Denumire desen : Plan situatie existenta		Scara : 1:100	
Cod site : BX 539		Data : 30.03.2018	
Proiectat : ing. F. Oprisor Verificat : ing. F. Oprisor Aprobat : ing. A. Iagar		Numar desen : LC-BX539-02	
Nume fisier : lcbx53900.dwg		Pagina : 1/3 Rev. : 0 A3	

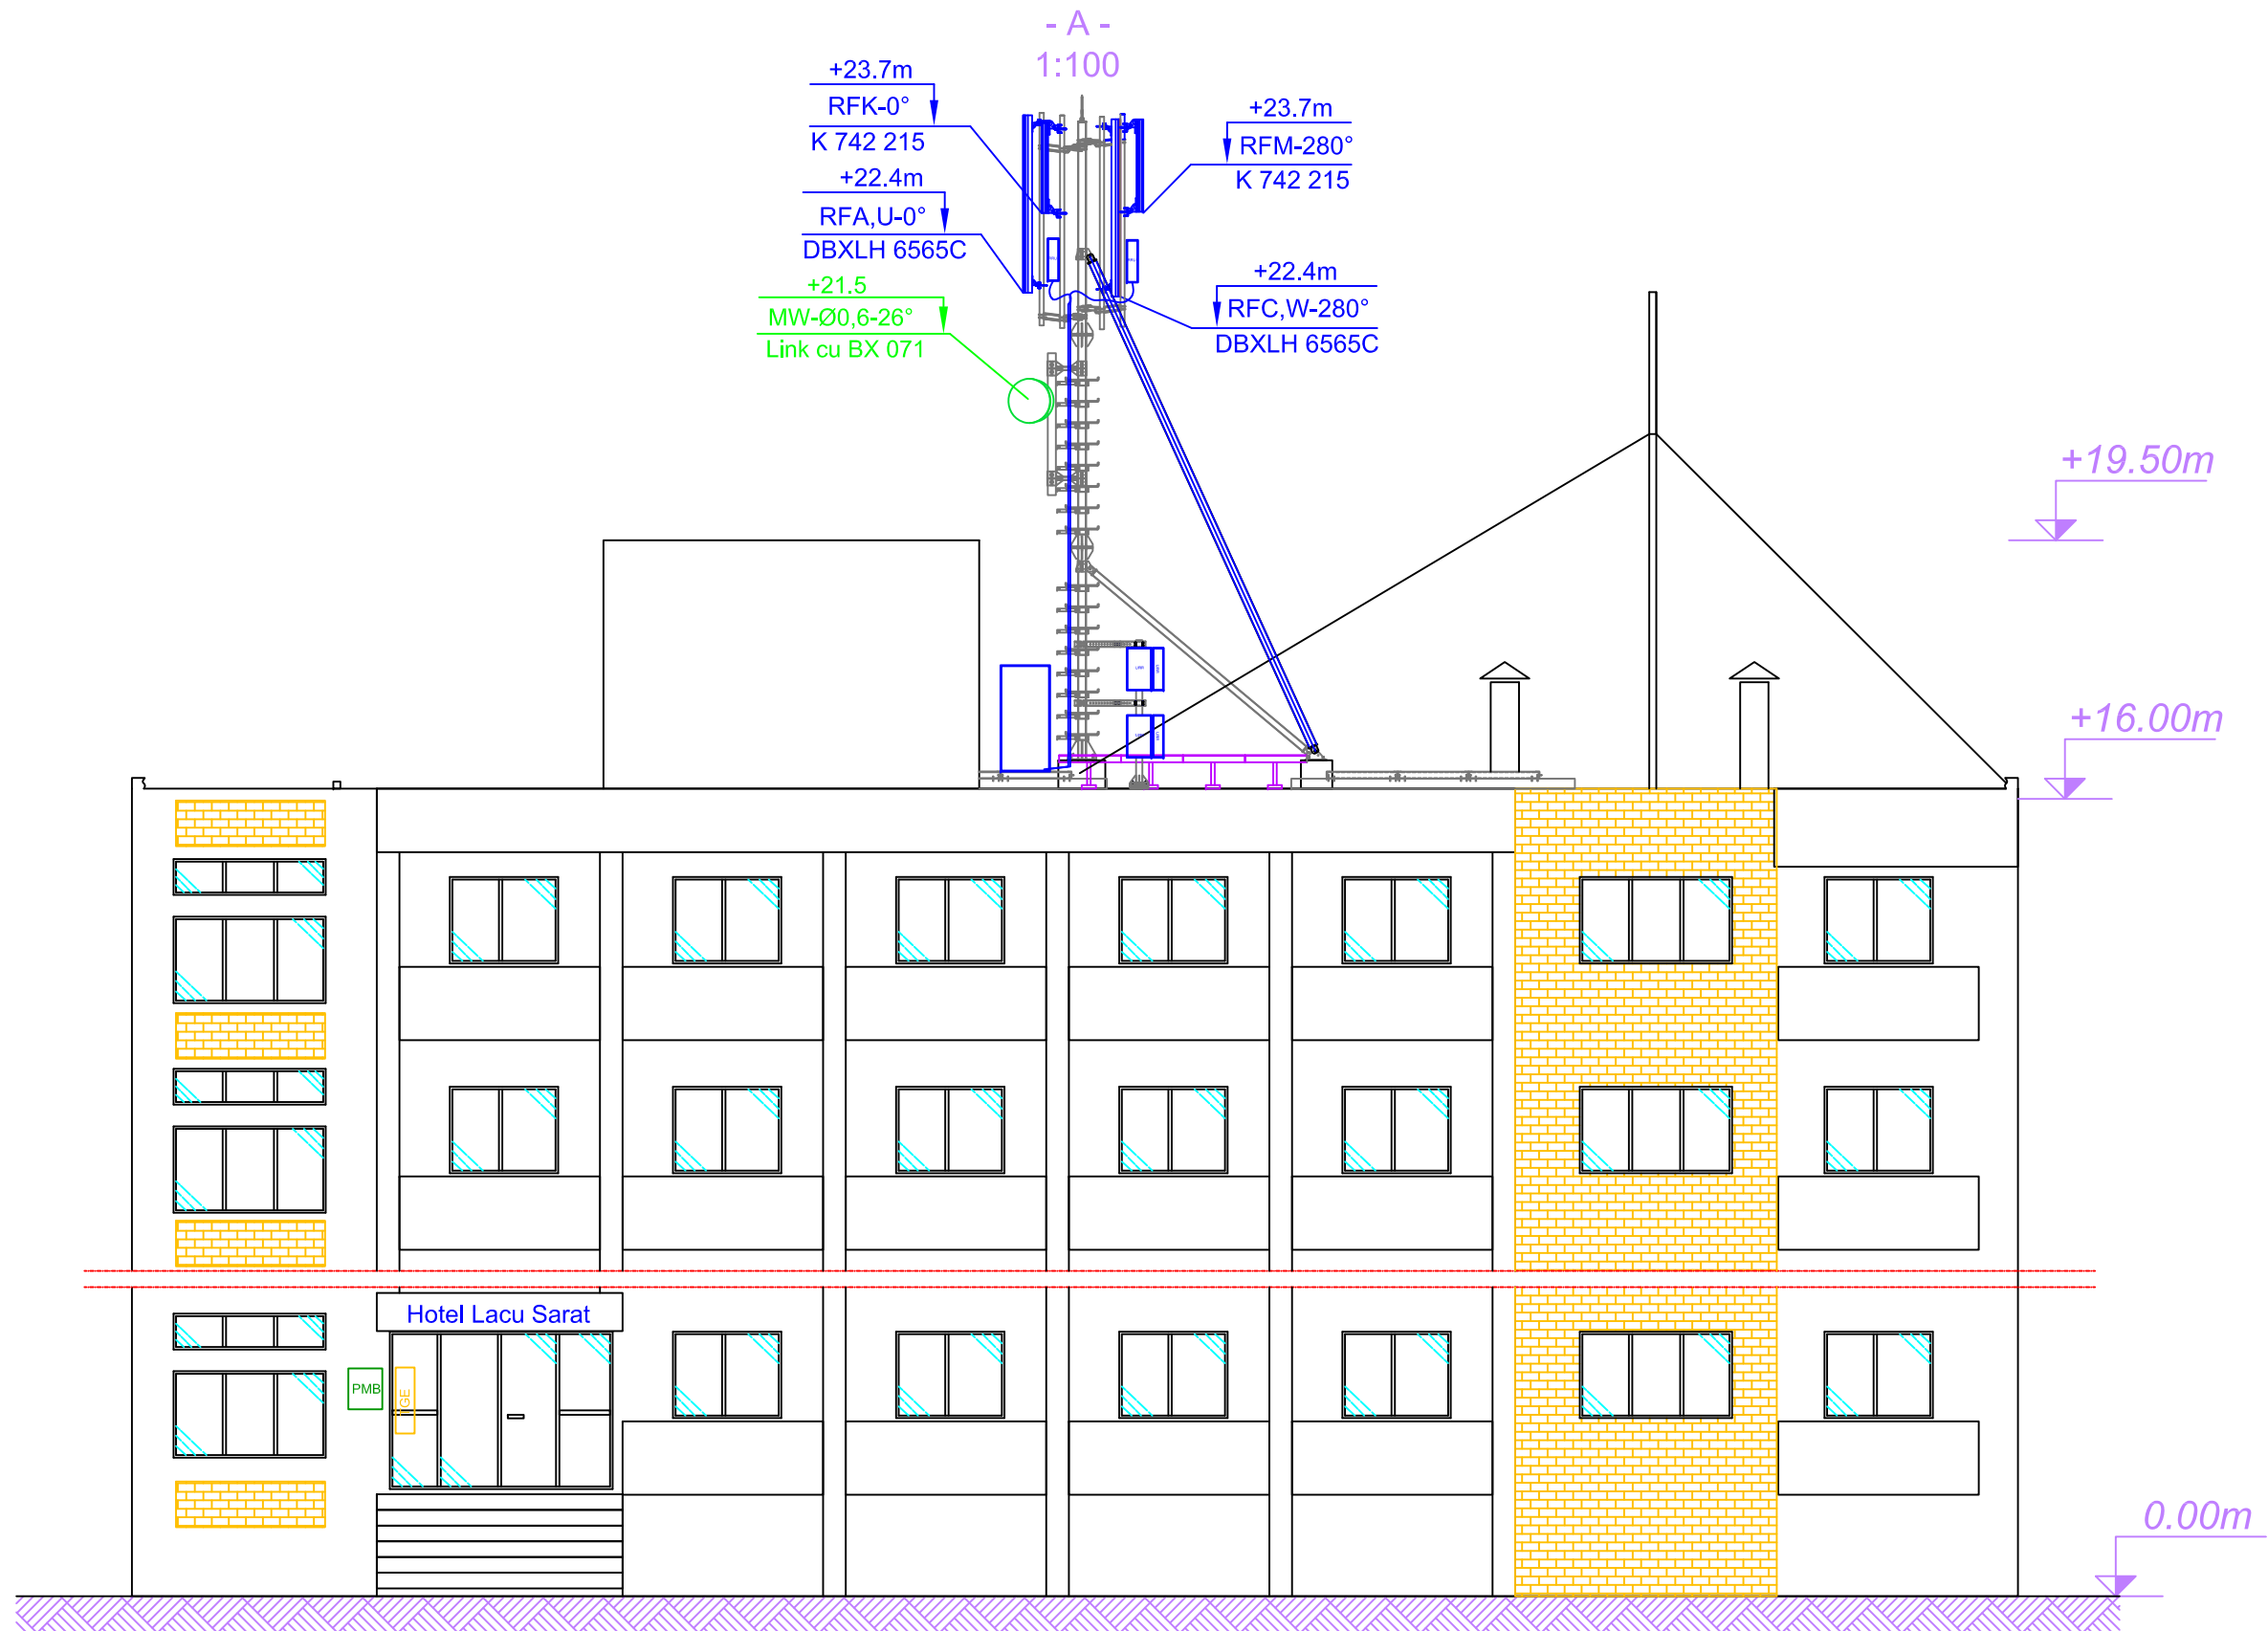

Rev.	Date	Prepared	Checked
CLIENT :			
Denumire proiect : Cosmote RAN - Modernization project		Material :	
Aprobat :		Denumire site : LACU SARAT	
PROIECTANT :		Adresa site : Hotel Lacu Sarat , Statiunea Lacu Sarat , jud. Braila	
Proiectat : ing. F. Oprisor		Denumire desen : Plan situatie existenta	
Verificat : ing. F. Oprisor		Cod site : BX 539	
Aprobat : ing. A. Iagar		Numar desen : LC-BX539-02	
		Pagina: 2/3	
		Rev.: 0	
		Nume fisier : lcbx53900.dwg	
		A3	

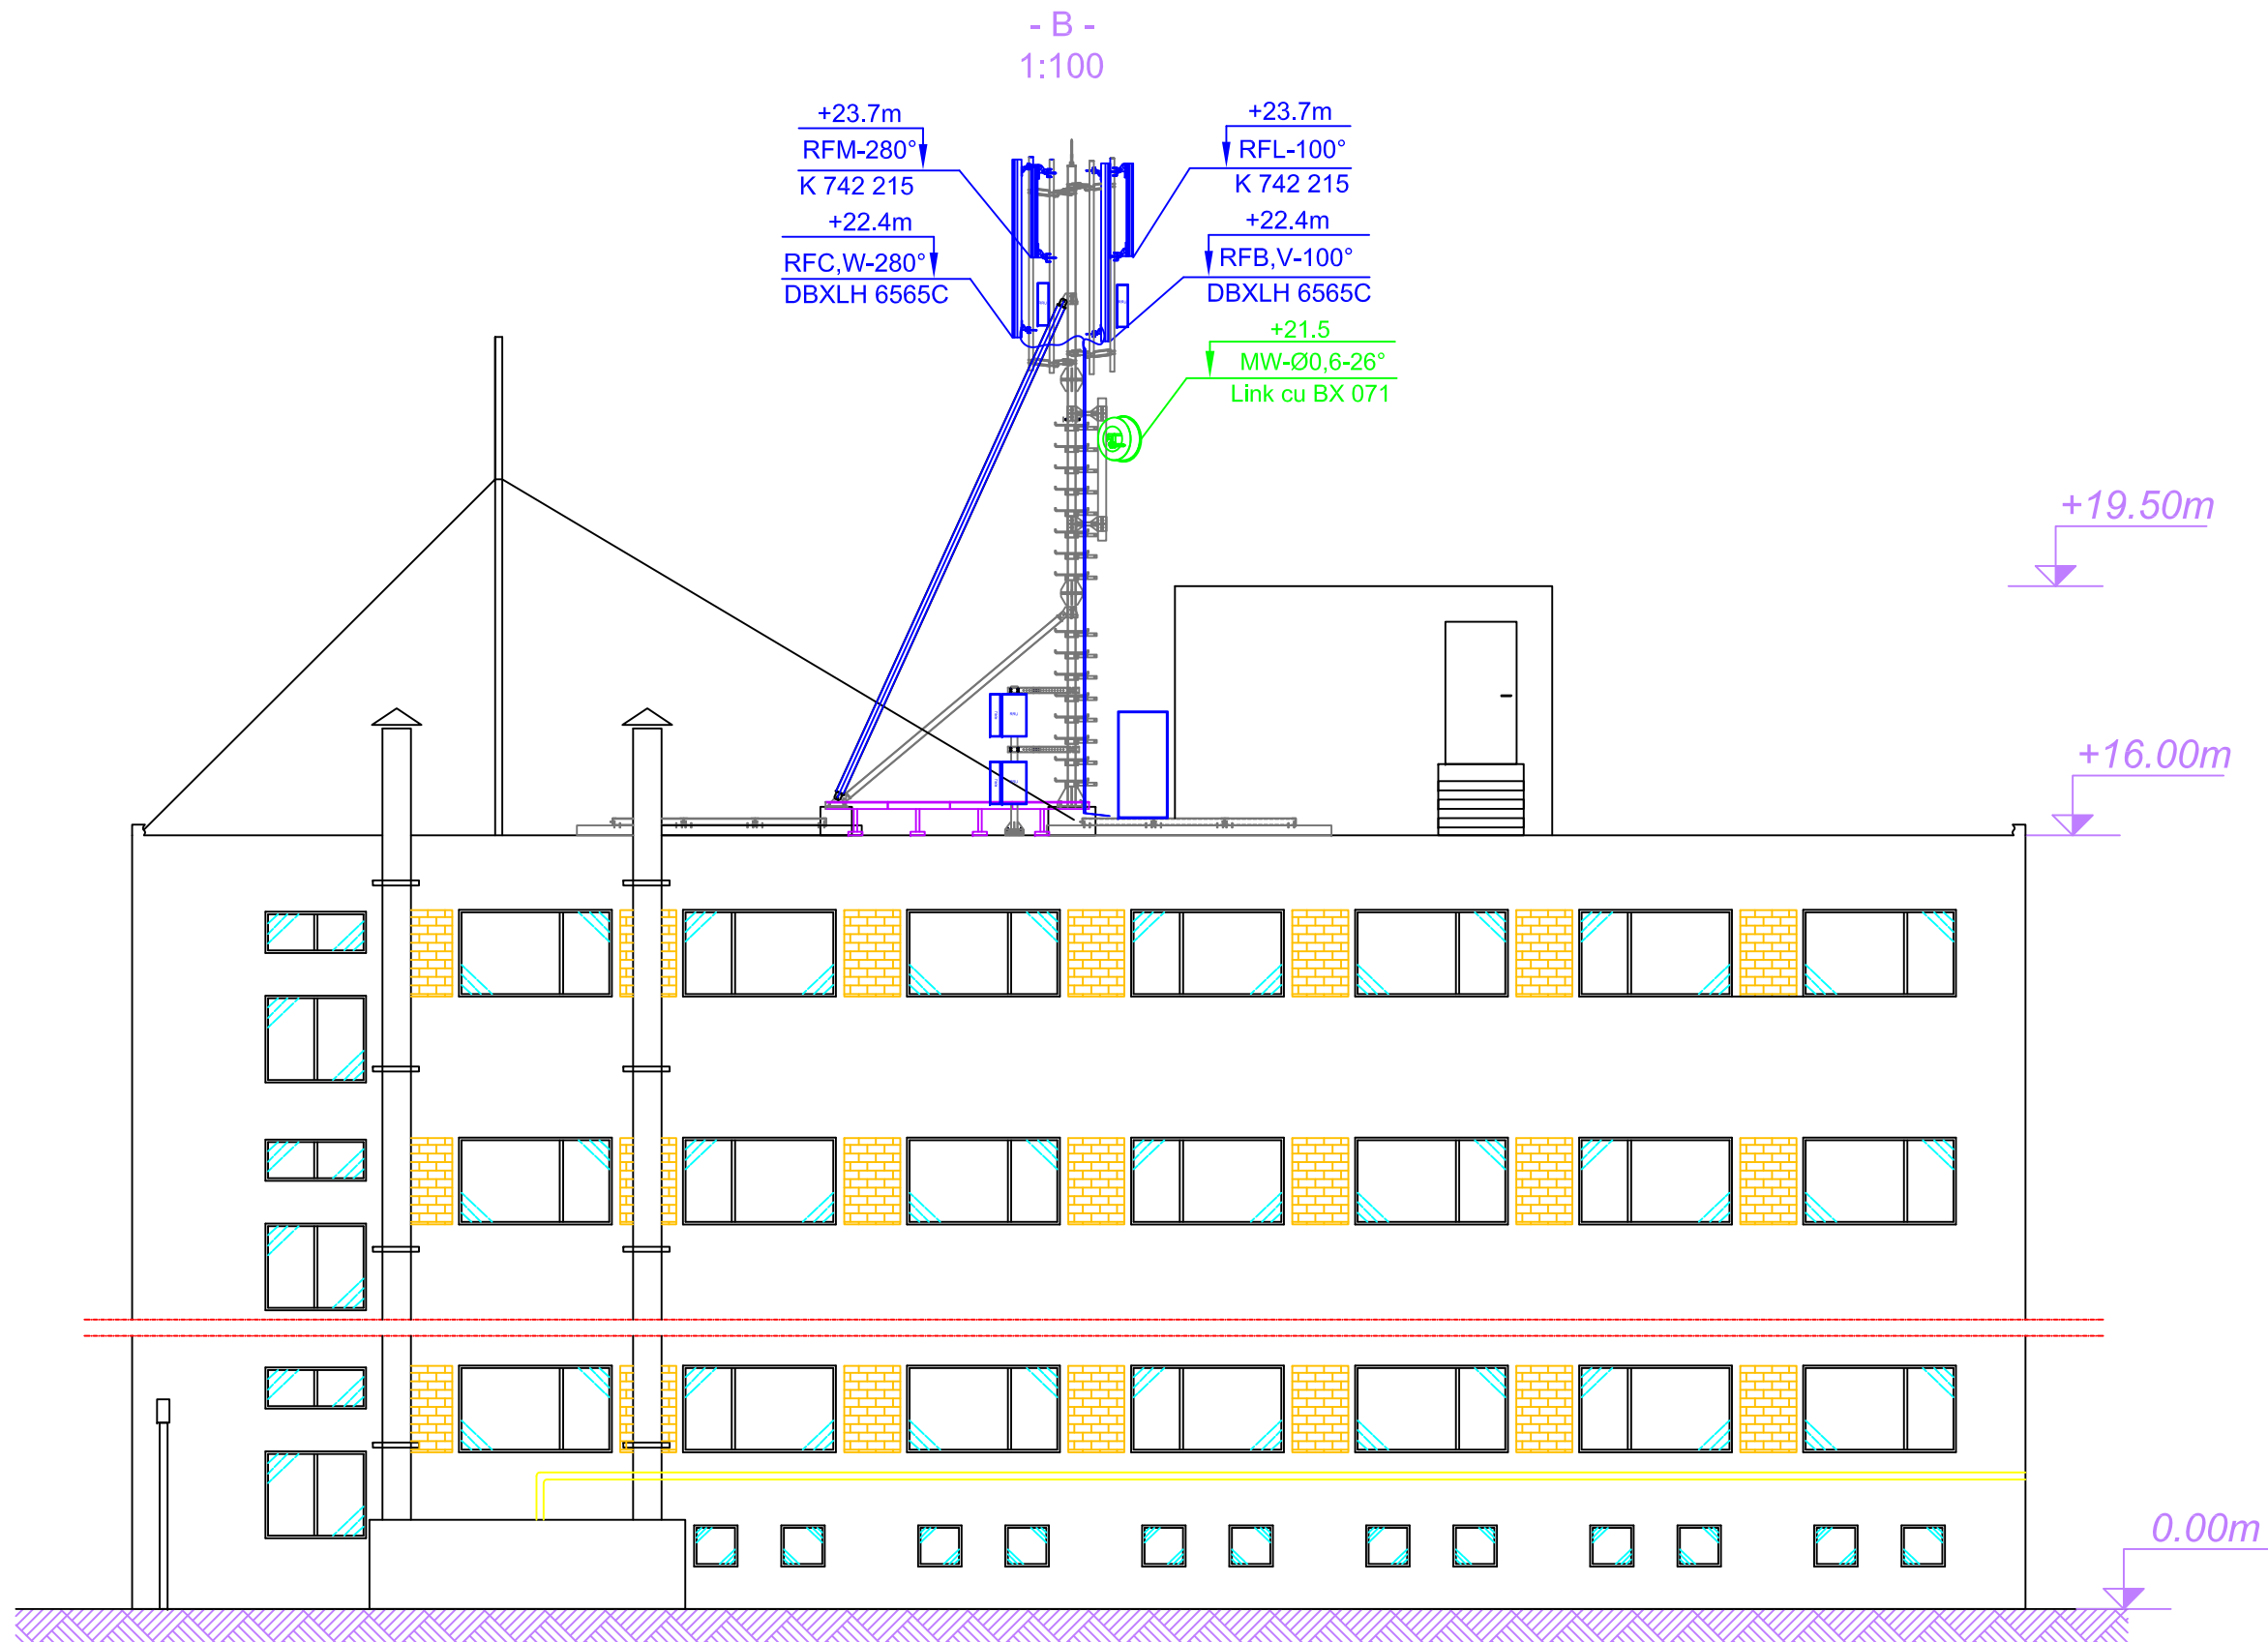

Rev.	Date	Prepared	Checked
CLIENT :		Denumire proiect : Cosmote RAN - Modernization project	
PROIECTANT :		Denumire site : LACU SARAT	
Aprobat :		Adresa site : Hotel Lacu Sarat , Statiunea Lacu Sarat , jud. Braila	
Proiectat : ing. F. Oprisor		Denumire desen : Plan situatie existenta	
Verificat : ing. F. Oprisor		Cod site : BX 539	
Aprobat : ing. A. Iagar		Numar desen : LC-BX539-02	
		Pagina : 3/3	
		Rev. : 0	
		Nume fisier : lcbx53900.dwg	
		Material :	
		Greutate : Kg	
		Scara : 1:100	
		Data : 30.03.2018	
		A3	

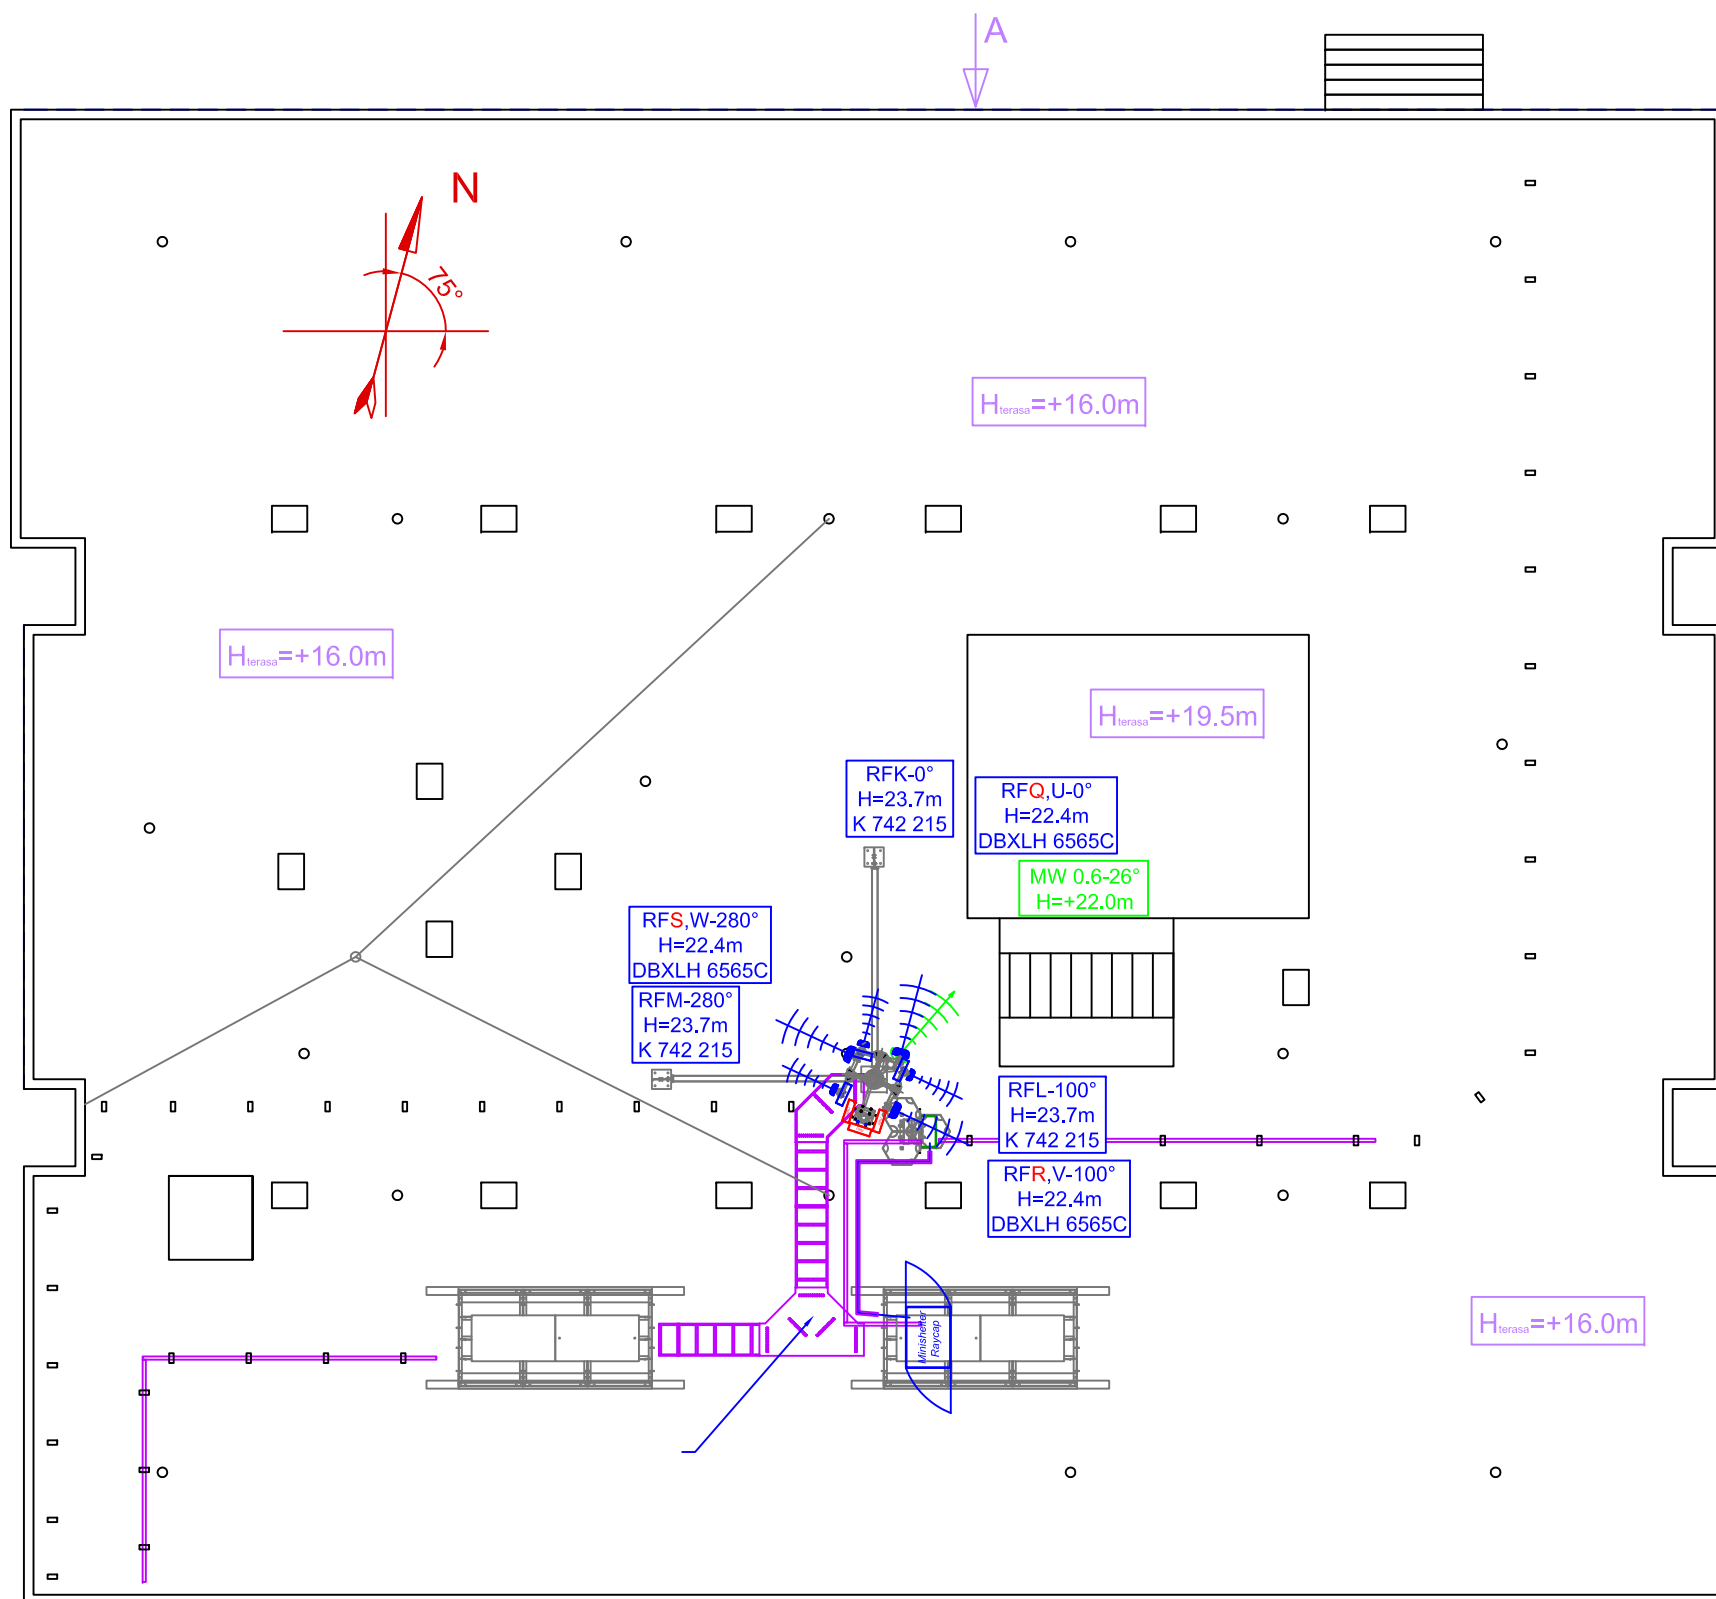


ANTENNA	AZIMUTH	CABLE TYPE	CABLE LENGHT	EQUIPMENTS	HEIGHT	TILT	ANTENNA TYPE
RFQ,U	0°	jumper 7m+cablu FO	9m**	Minishelter	22.4m*	-	DBXLH 6565C
RFR,V	100°	jumper 7m+cablu FO	9m**	Minishelter	22.4m*	-	DBXLH 6565C
RFS,W	280°	jumper 7m+cablu FO	9m**	Minishelter	22.4m*	-	DBXLH 6565C
RFK	0°	jumper 2m+cablu FO	15m**	Minishelter	23.7m*	-	K 742 215
RFL	100°	jumper 2m+cablu FO	15m**	Minishelter	23.7m*	-	K 742 215
RFM	280°	jumper 2m+cablu FO	15m**	Minishelter	23.7m*	-	K 742 215
MW	26°	RG 213	-	Minishelter	21.5m*	-	0.6m

SITE ADDRESS: Statiunea Lacu Sarat , jud. Braila
 CONTACT PERSON NAME: Marcela Panait
 PHONE NUMBER: 0721.291.729


* inaltimea de la sol pina la baza antenei RF sau centrul antenei MW
 ** lungime traseu cablu FO

- Reconfigurarea siteului BX539 Lacu Sarat sa include urmatoarele elemente:**
- se vor pastra cele 6 antene RF;
 - se vor inlocui cele 3 RRU 1800 cu 3 RRU 2219 B3 care se vor conecta antene
 - impamantarea RRU-ului se vazea la impamantarea existenta print-un conductor de cupru de 16mm
 - RRU-Urile noi se vor alimenta din PDU de pe sigurante de 25 existente
 - in rack PDH sub PDU se va instala un MU nou care se va alimenta de pe 1x sig. de 16A necesar inlocuirea unei sig de 25 cu 16A

Rev.	Date	Prepared	Checked
CLIENT :			
Denumire proiect : Cosmote RAN - Modernization project		Material :	
Denumire site : LACU SARAT		Greutate : Kg	
Adresa site : Hotel Lacu Sarat , Statiunea Lacu Sarat , jud. Braila		Scara : 1:100	
PROIECTANT :		Data : 30.03.2018	
Denumire desen : Plan situatie propusa		Cod site : BX 539	
Proiectat : ing. F. Oprisor		Numar desen : LC-BX539-02	
Verificat : ing. F. Oprisor		Pagina : 1/3	
Aprobat : ing. A. Iagar		Rev. : 0	
Nume fisier : lcbx53900.dwg		A3	

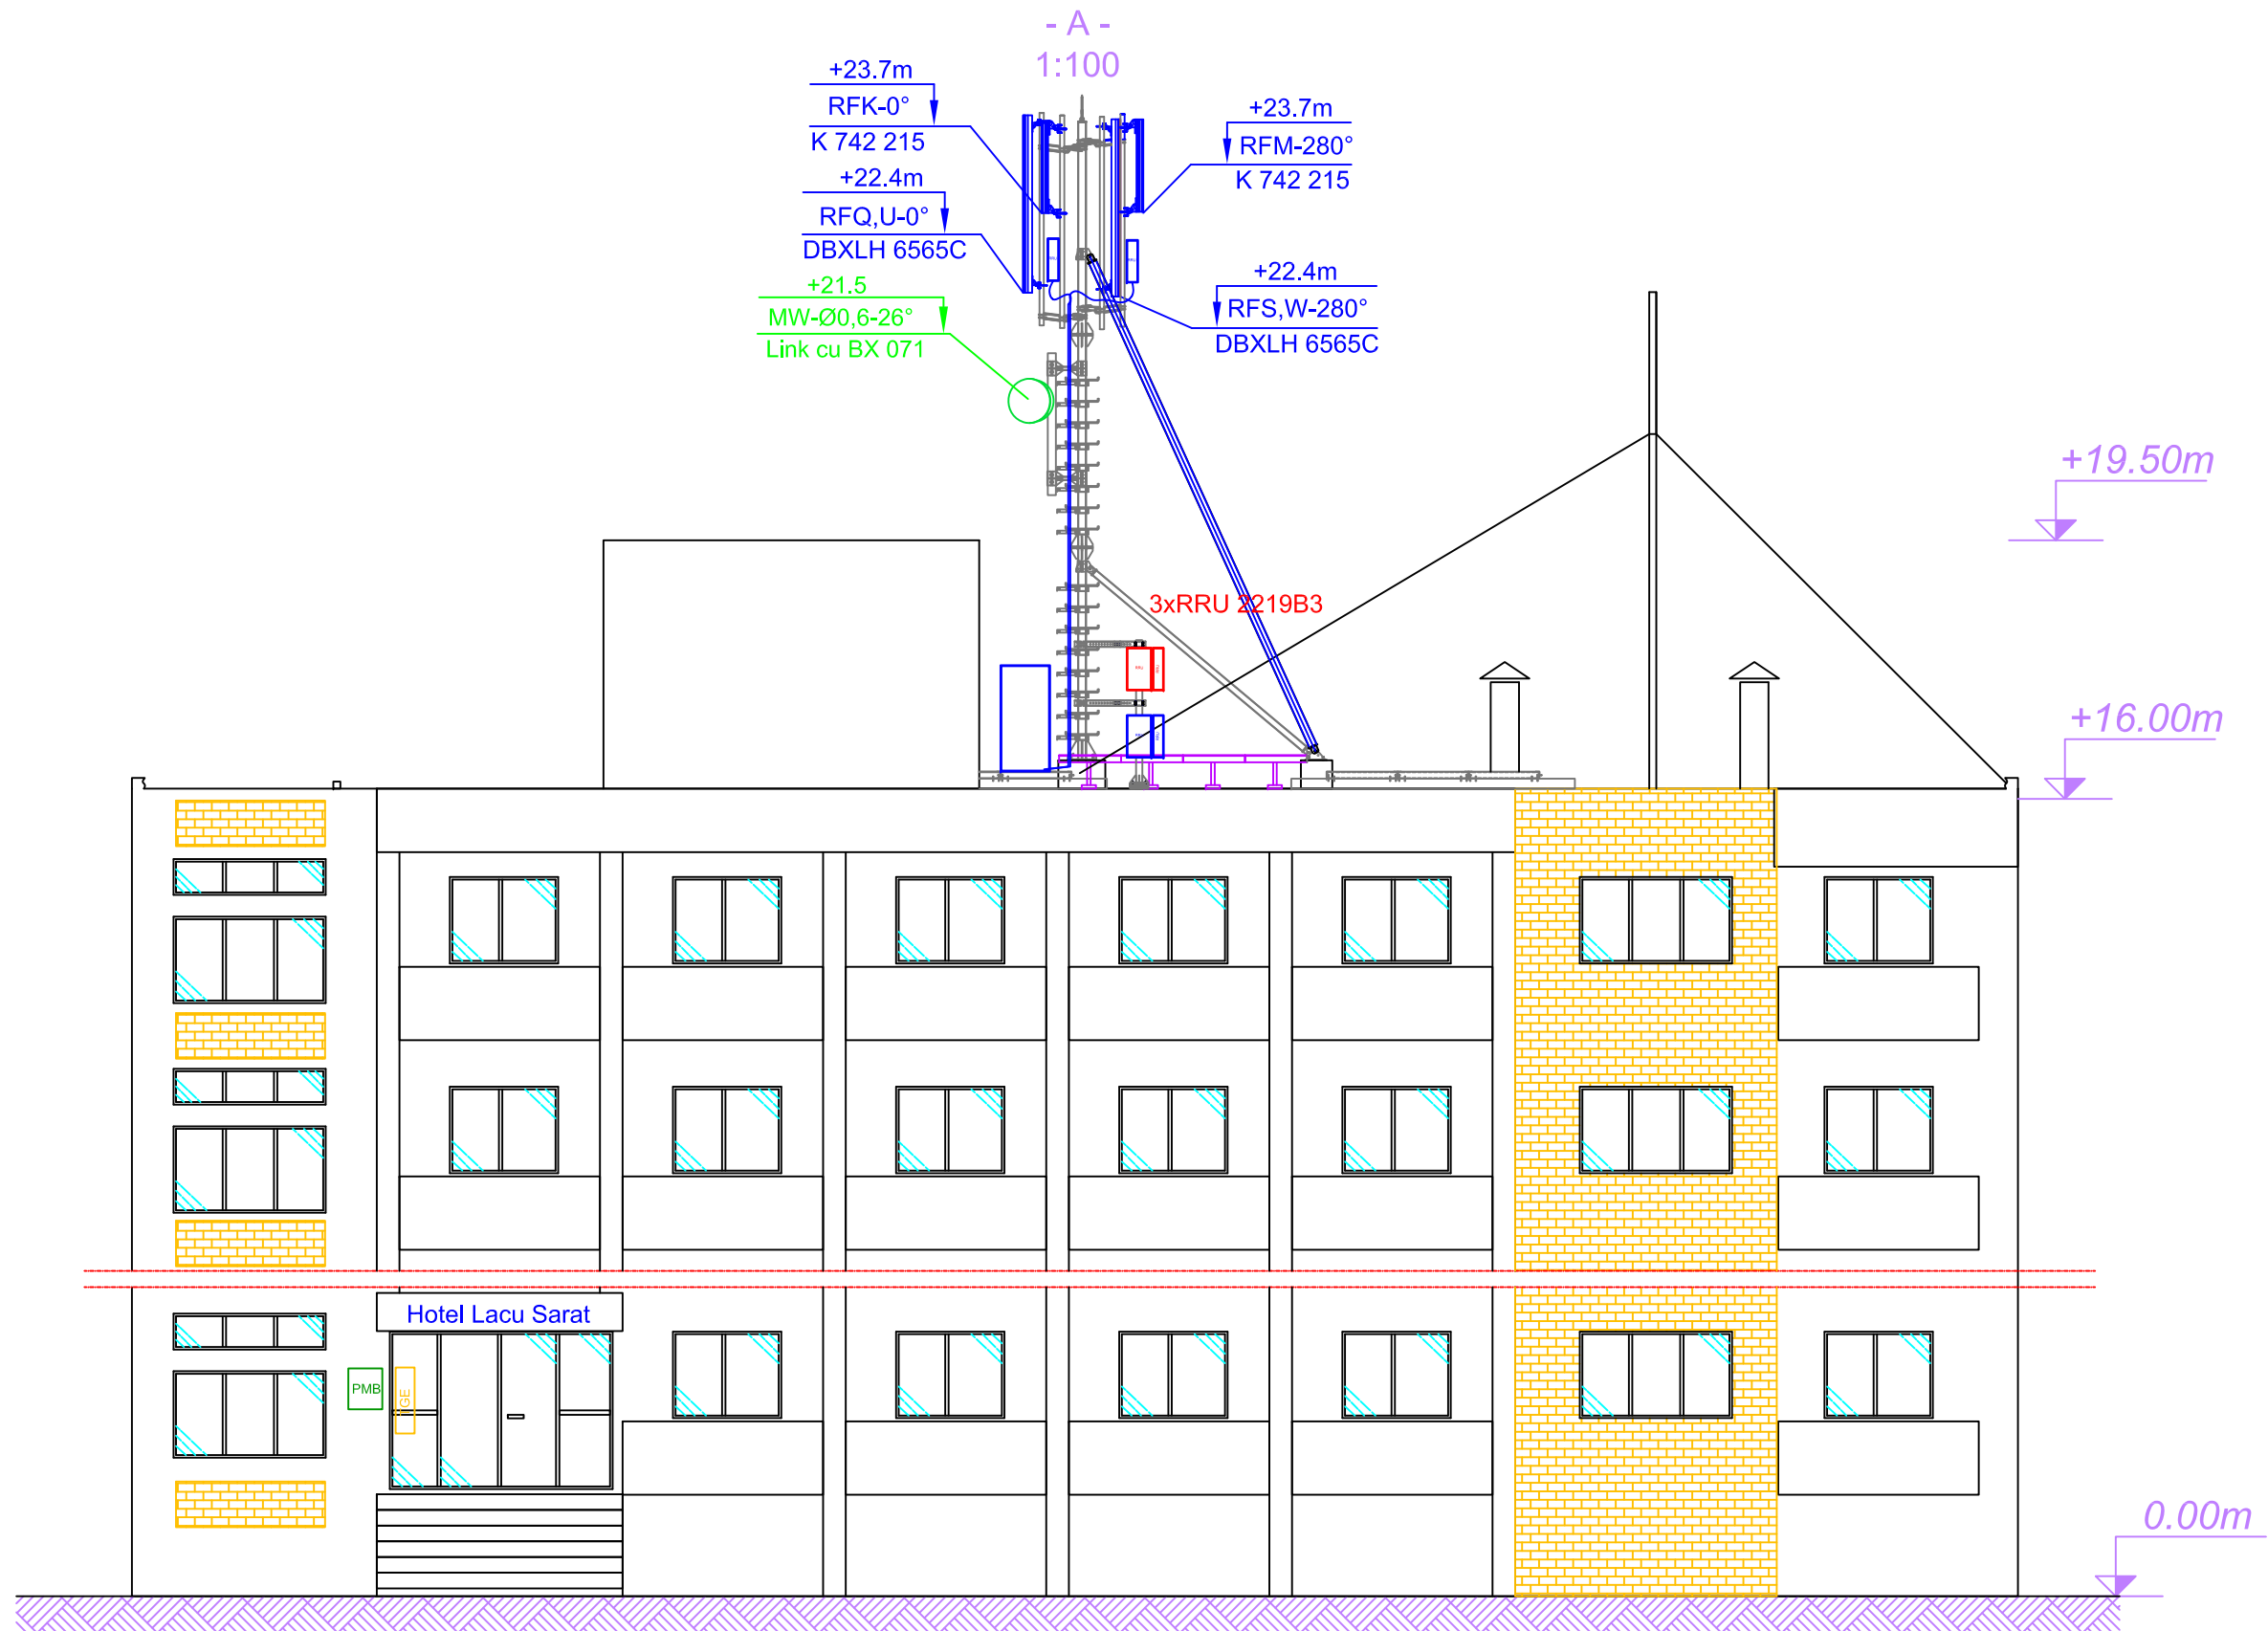

Rev.	Date	Prepared	Checked
CLIENT :		Denumire proiect : Cosmote RAN - Modernization project	
Aprobat :		Denumire site : LACU SARAT	
PROIECTANT :		Adresa site : Hotel Lacu Sarat , Statiunea Lacu Sarat , jud. Braila	
Proiectat : ing. F. Oprisor		Denumire desen : Plan situatie propusa	
Verificat : ing. F. Oprisor		Cod site : BX 539	
Aprobat : ing. A. Iagar		Numar desen : LC-BX539-02	
		Nume fisier : lcbx53900.dwg	
		Pagina: 2/3	Rev. 0
			A3

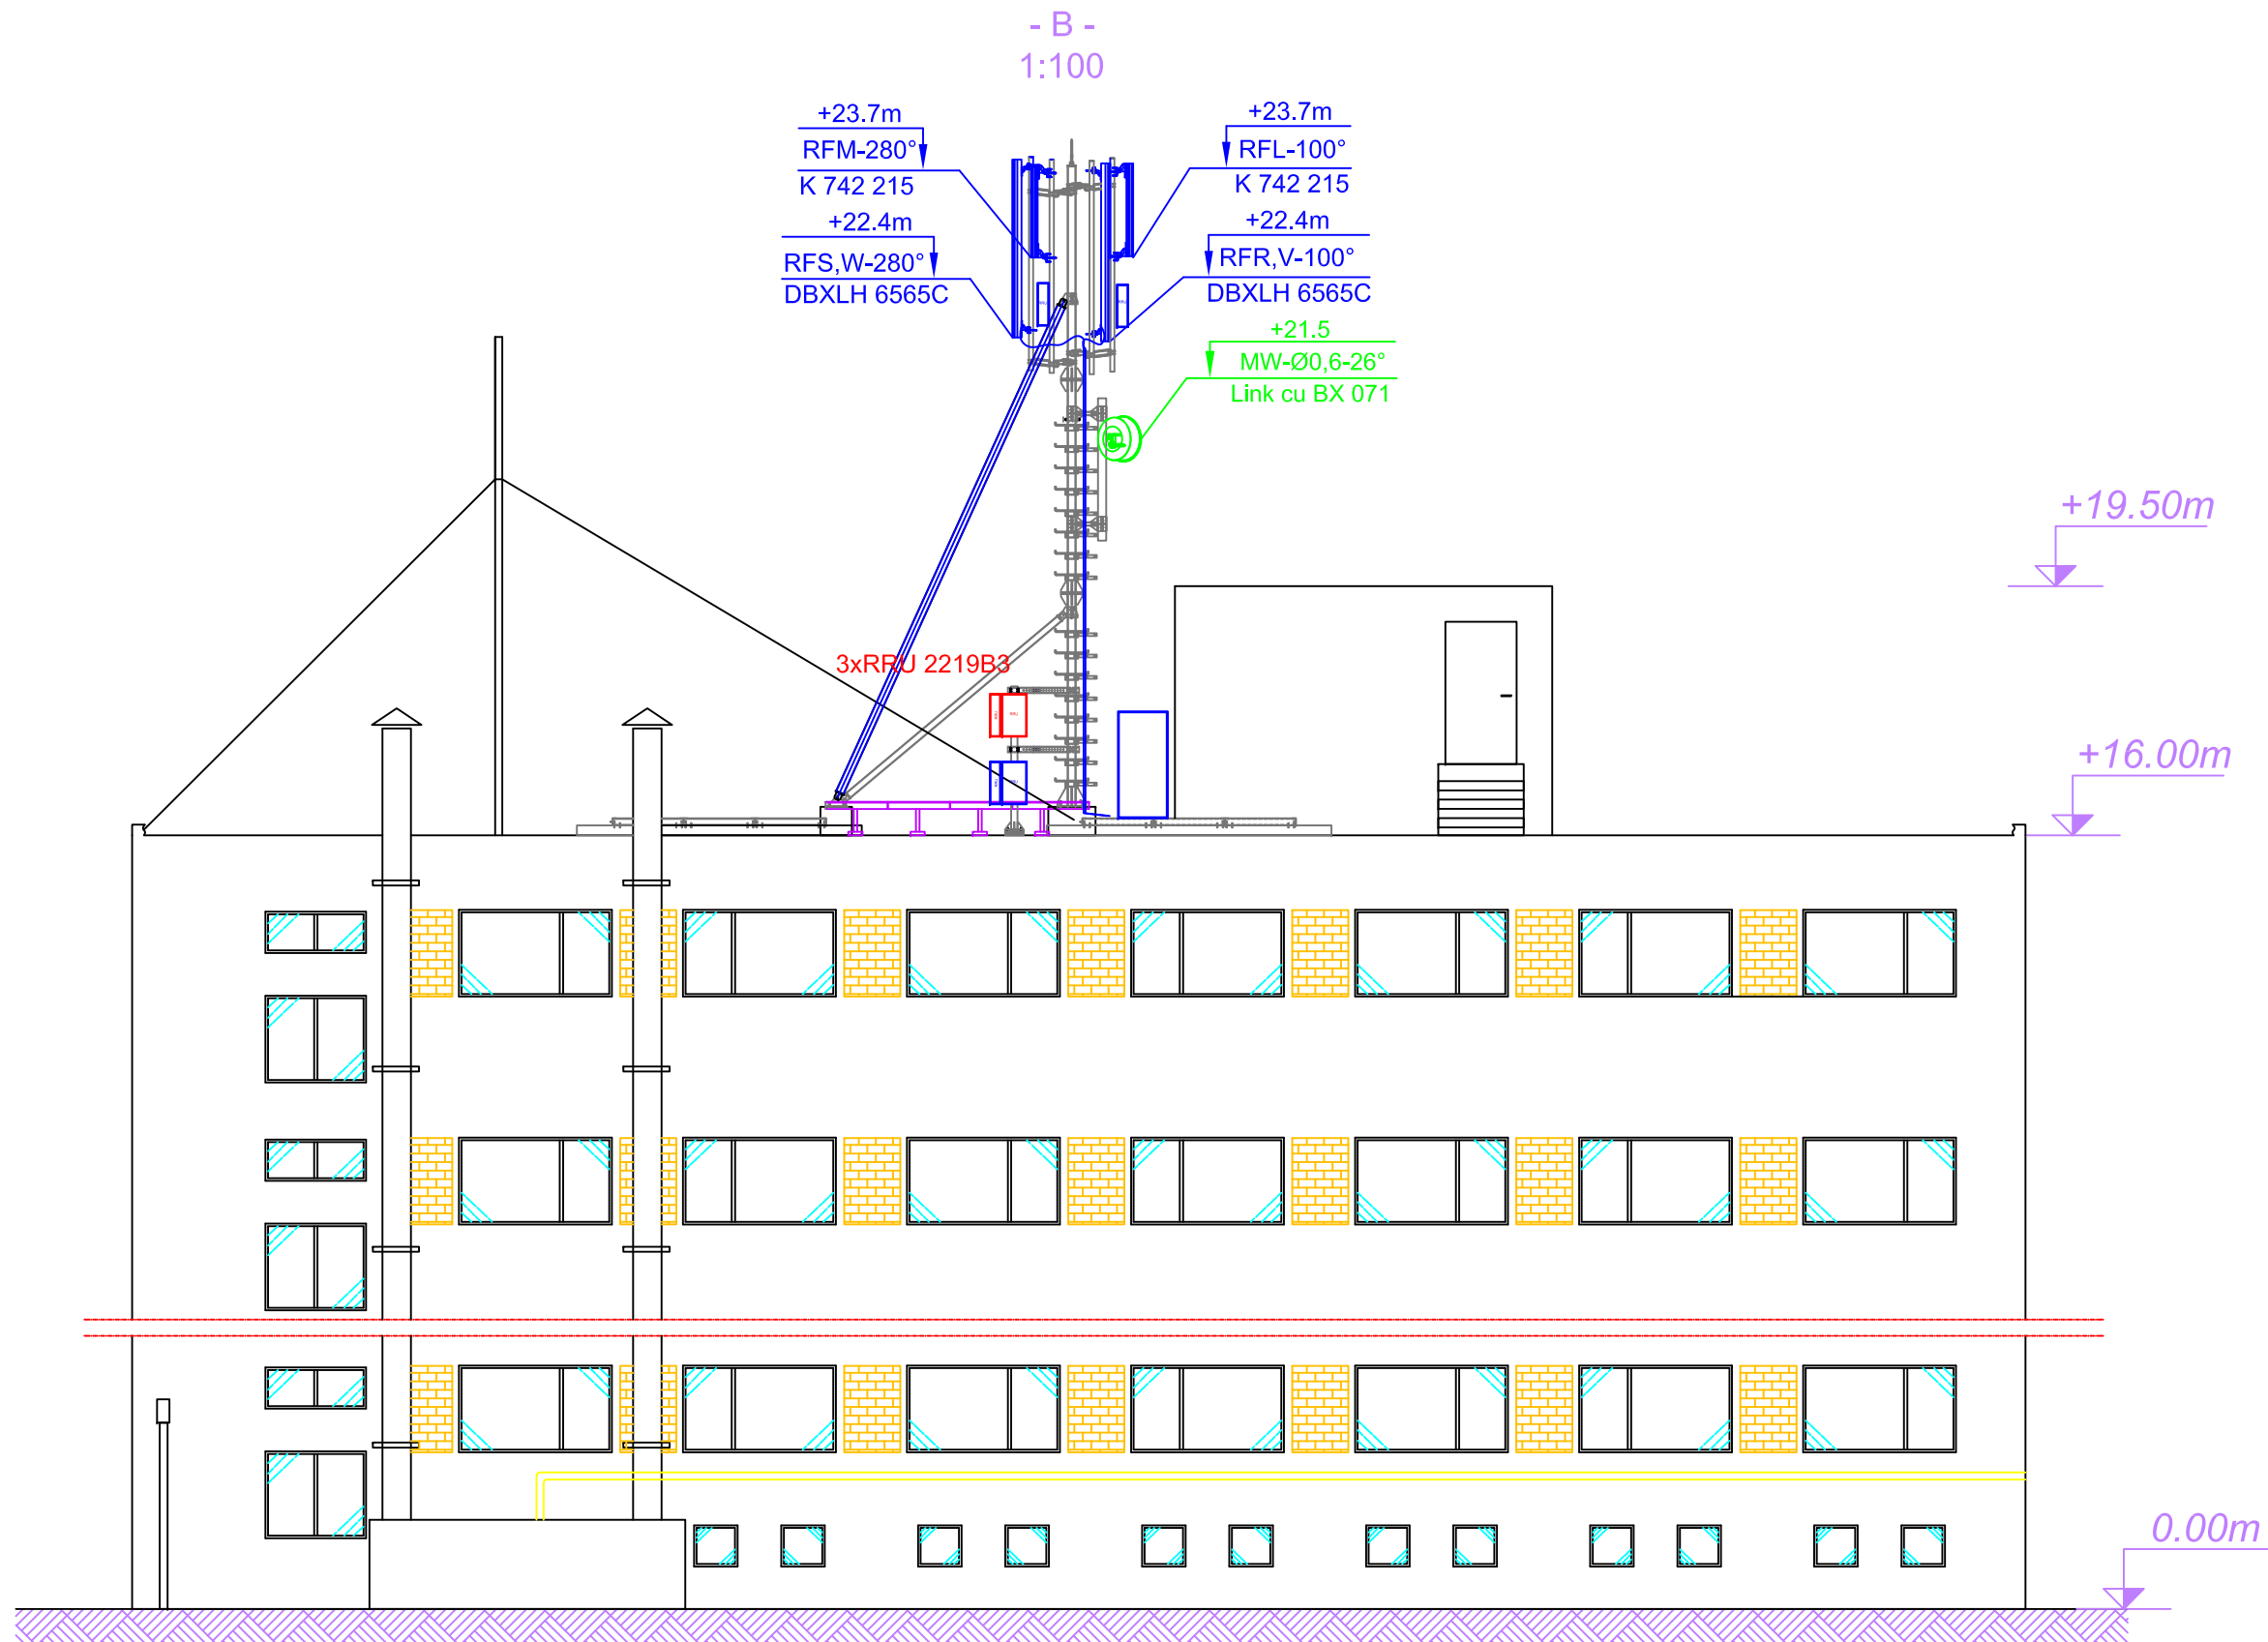

Rev.	Date	Prepared	Checked
CLIENT :		Denumire proiect : Cosmote RAN - Modernization project	
Aprobat :		Denumire site : LACU SARAT	
PROIECTANT :		Adresa site : Hotel Lacu Sarat , Statiunea Lacu Sarat , jud. Braila	
Proiectat : ing. F. Oprisor		Denumire desen : Plan situatie propusa	
Verificat : ing. F. Oprisor		Cod site : BX 539	
Aprobat : ing. A. Iagar		Numar desen : LC-BX539-02	
		Numar desen : LC-BX539-02	
		Nume fisier : lcbx53900.dwg	
		Pagina: 3/3	Rev. 0
			A3